


# Alignment – (1) PROFILE

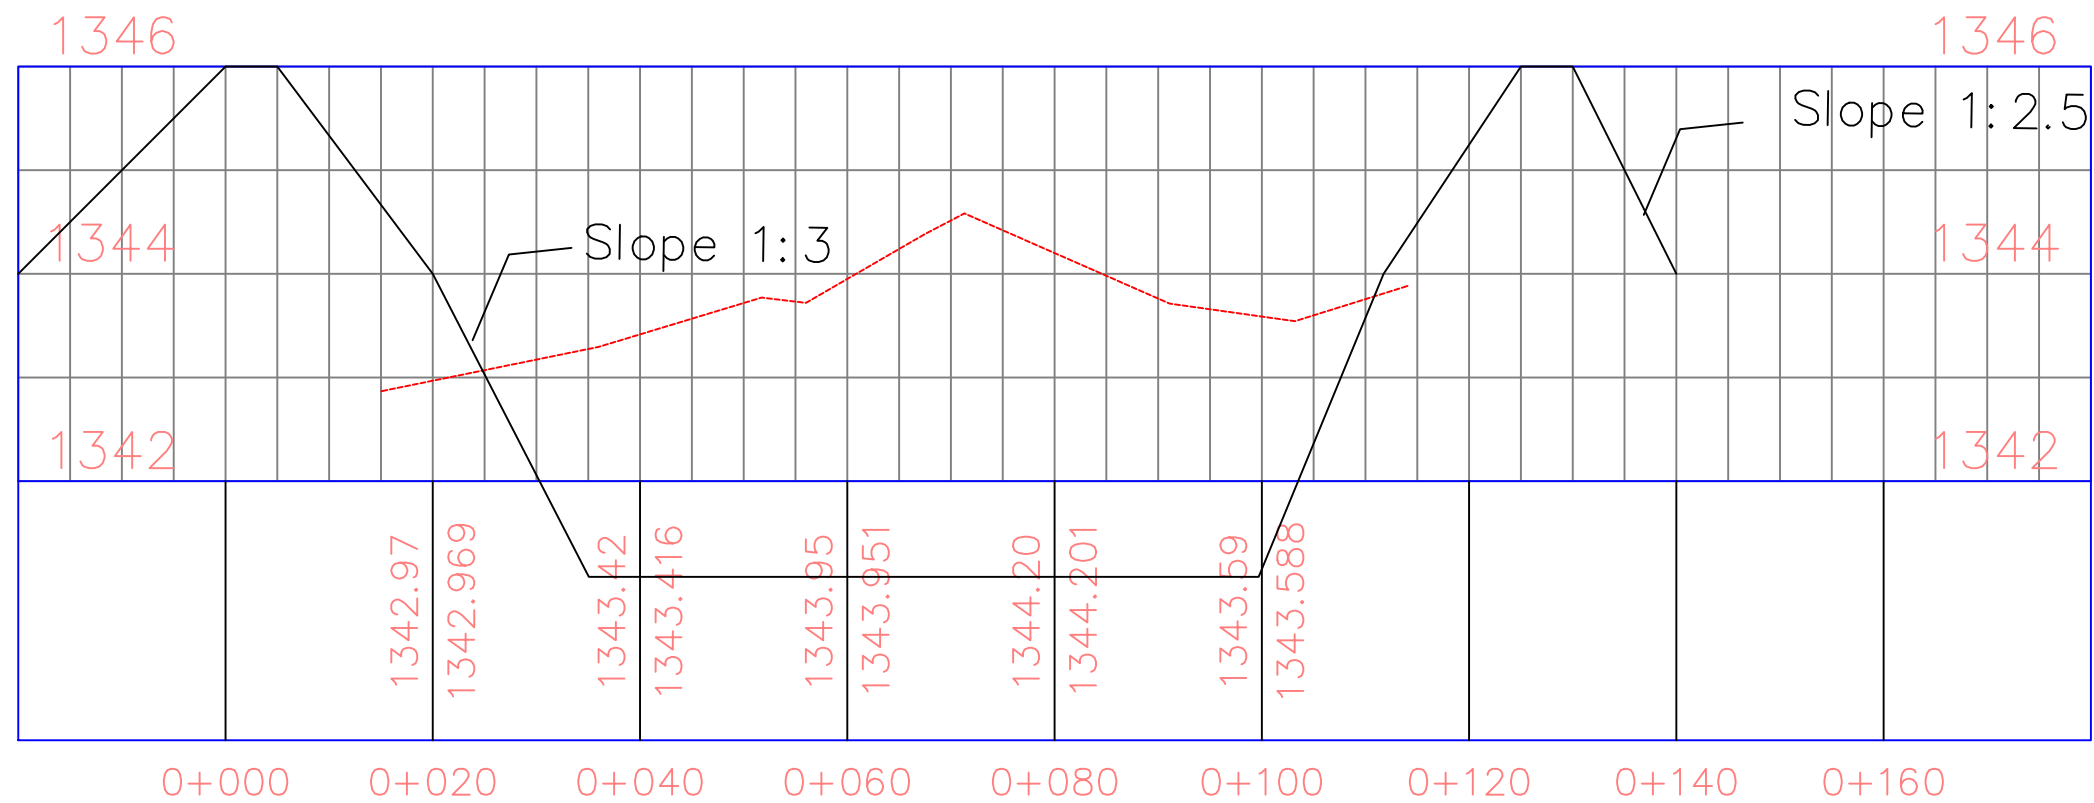

SECTION A–A

MOSION WATER RESOURCES USERS ASSOCIATION, WEST POKOT COUNTY	
Client MOSION WATER RESOURCES USERS	
project SIMATON WATER PAN PROJECT	
Title SECTION A–A	
SURVEYED BY MARTIN K.	DATE 3–3–2023.
DESIGNED BY KIPKOECH C.	DATE 6–3–2023.
DRAWN BY KIPKOECH C.	DATE 8–3–2023.
CHECKED BY ENG. KIPTANUI	DATE 8–3–2023.
Scale 1:1000	
Designed and drawn by: MOLOK RONGAI ENTERPRISES LIMITED P.O BOX 163 MOGOTIO	
APPROVED by: ENG. LAWRWNCE T. KURIA, EBK Reg. 303 sign_____date_____	
DRG. NO. MWRUA/03/023	