


# Alignment – (2) PROFILE

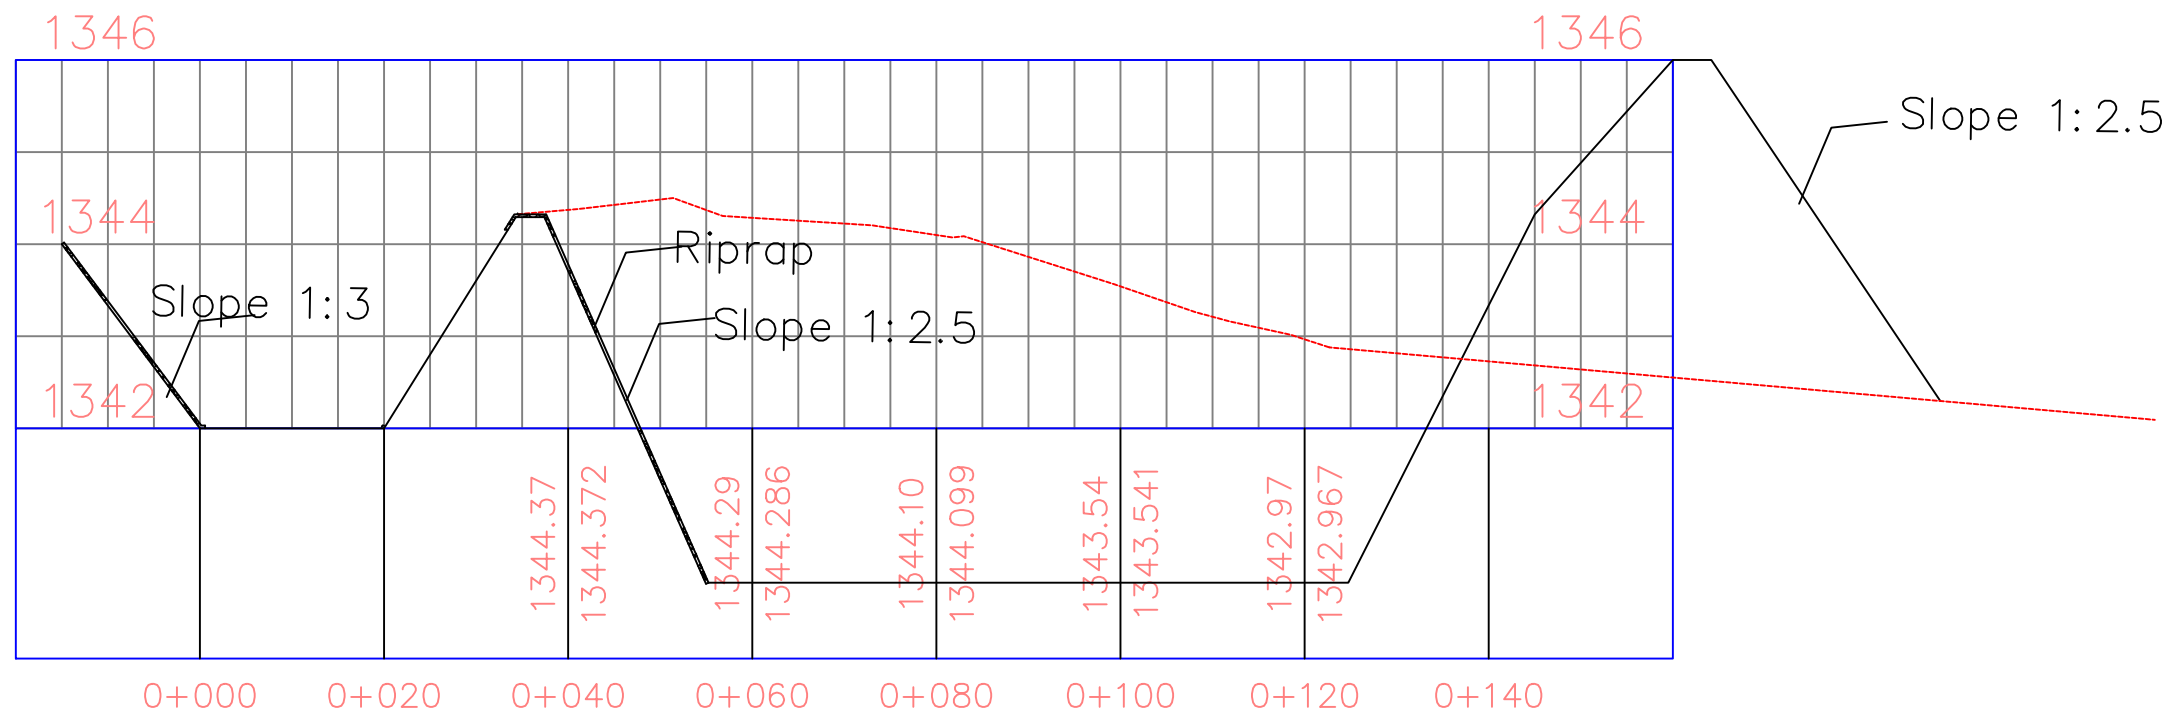

SECTION B-B

MOSION WATER RESOURCES USERS ASSOCIATION, WEST POKOT COUNTY	
Client MOSION WATER RESOURCES USERS	
project SIMATON WATER PAN PROJECT	
Title LAYOUT PLAN	
SURVEYED BY MARTIN K.	DATE 3-3-2023.
DESIGNED BY KIPKOECH C.	DATE 6-3-2023.
DRAWN BY KIPKOECH C.	DATE 8-3-2023.
CHECKED BY ENG. KIPTANUI	DATE 8-3-2023.
Scale 1:1000	
Designed and drawn by: MOLOK RONGAI ENTERPRISES LIMITED P.O BOX 163 MOGOTIO	
APPROVED by: ENG. LAWRWNCE T. KURIA, EBK Reg. 303 sign _____ date _____	
DRG. NO. MWRUA/03/023	